



PLAN GL+2450

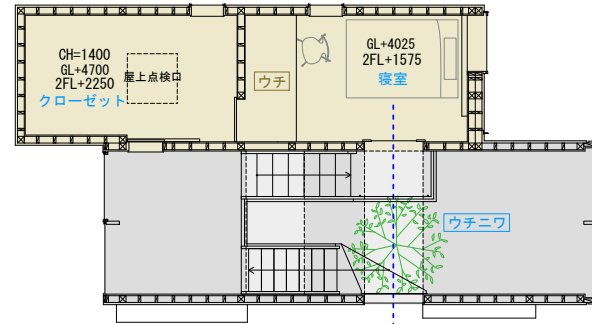

PLAN GL+4700

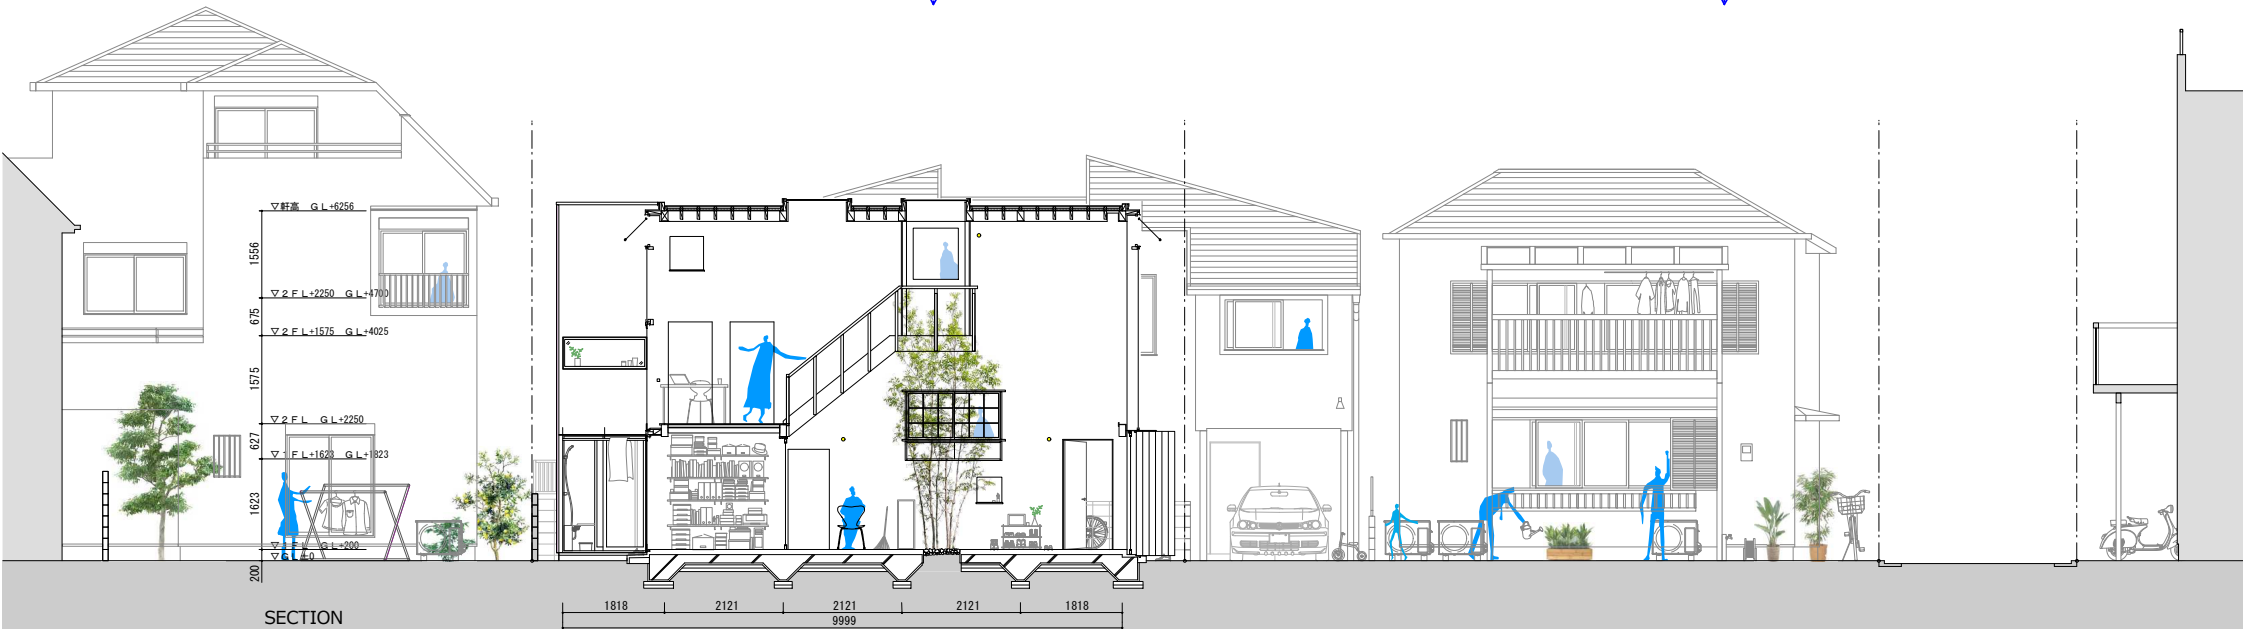

SECTION